

BACK WALL 7900

5000 4000 3000 2000 1000 0 1000 2000 3000 4000 5000

79 thru 84

73 thru 78

7250 cyc/black H12

Fixed

dip 71

dip 70

6100 LX 6

lx 6 ch 1 thru 12

5575 H10

5400 H9

5100 LX 5

lx 5 ch 13 thru 24

4700 H8

4400 LX 4

lx 4 ch 97 thru 108

3750 H7

3575 H6

3275 LX 3

3070 H4

2820 H3

2500 LX 2

lx 3 ch 37 thru 48

2130 W tabs

1900 H 1

1650 LX 1

lx 2 ch 109 thru 120

dip 72

dip 69

lx 1 ch 25 thru 36

800 House tab line

PROS 9120MM

6830MM

pros height 5M

970MM

ch 88 thru 90


ch 91 thru 93

ch 85 thru 87

Foh ch 49 thru 68

FOH BRIDGE 4800 FROM PROS  
Throw = 9000

ch 94 thru 96

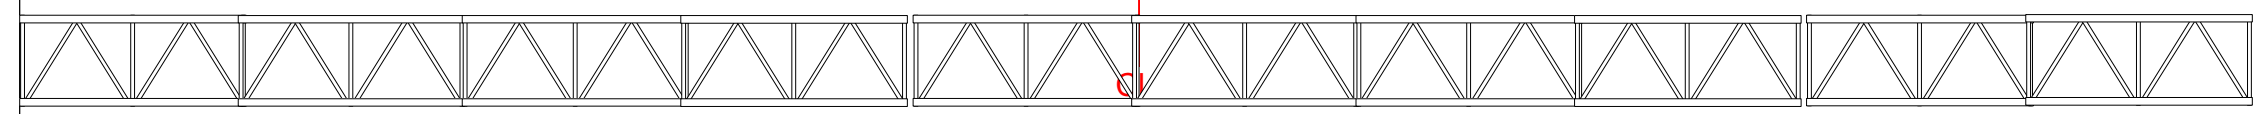

# WATERGATE THEATRE KILKENNY